




Michael L. Dyer, AIA
11342 Colonial Country Lane
Charlotte, NC 28277
704.560.1347
mdyersr@gmail.com

Bailey & Associates





Rocky Run
Retail

Jacksonville, NC

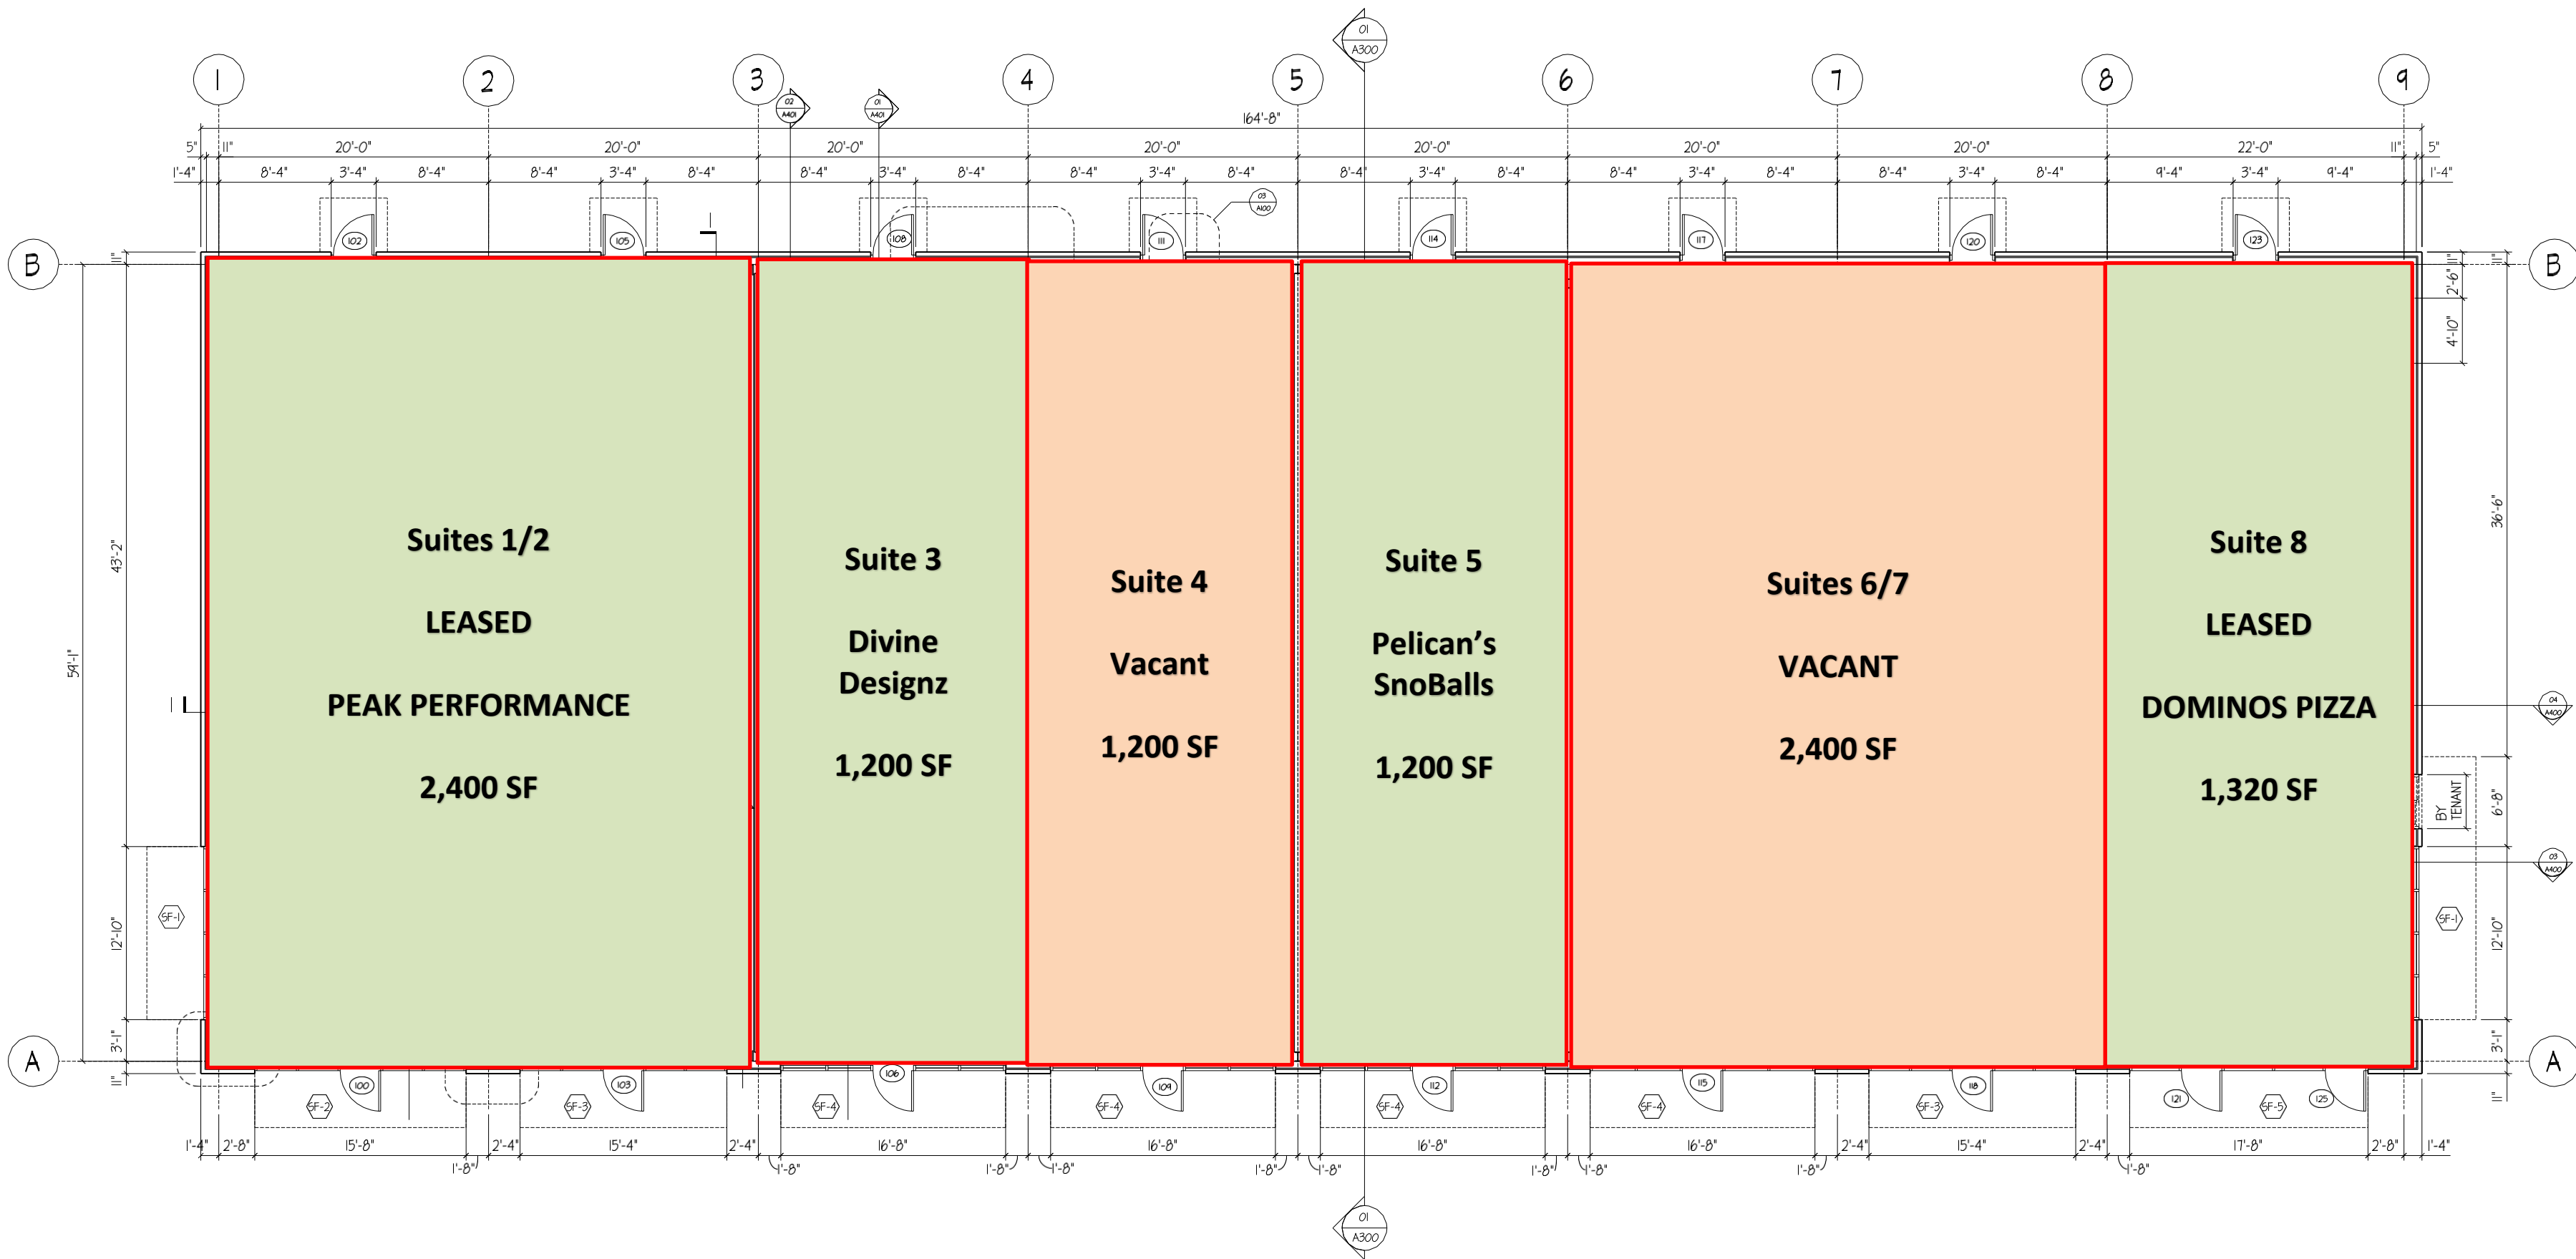

2509 PINEY GREEN ROAD
JACKSONVILLE NC 28544

FLOOR PLAN SCALE: 3/16" = 1'-0" 01

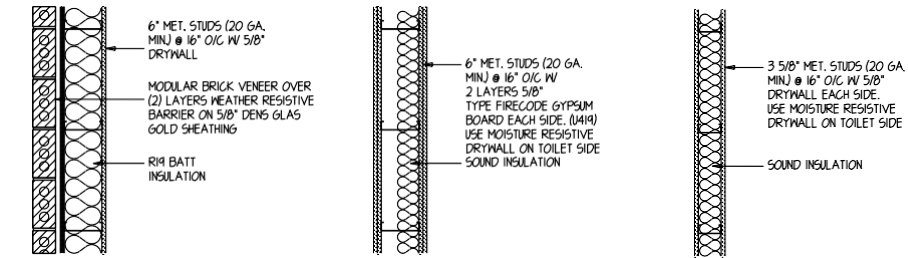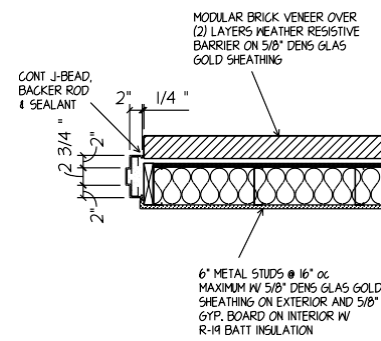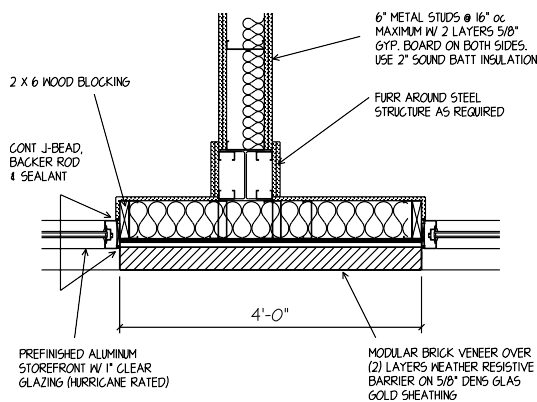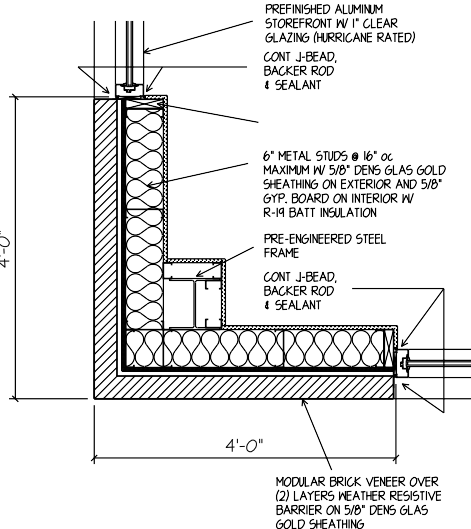

PLAN DETAIL SCALE: 3/4" = 1'-0" 05

PLAN DETAIL SCALE: 3/4" = 1'-0" 04

JAMB DETAIL SCALE: 3/4" = 1'-0" 03

WALL TYPES SCALE: 3/4" = 1'-0" 02

FLOOR PLAN

DATE: 4-22-22 JOB NO: 21017
REVISIONS:
NO. DATE DESCRIPTION:

