

**DRAWN BY**  
FT

**CHECKED BY**  
J.G. TEN

**DATE**  
12-31-08

**REVISIONS**


01-19-09  
02-02-09  
02-23-09  
04-03-09



JORDAN, TSW & ASSOCIATES, P.A.  
ENGINEERING, SURVEYING & PLANNING  
(jordan@jordan-ts-w.com)

PLAN FOR  
Tractor Supply  
COUNTY  
TOWNSHIP  
JACKSONVILLE, NORTH CAROLINA

Sheet of 20

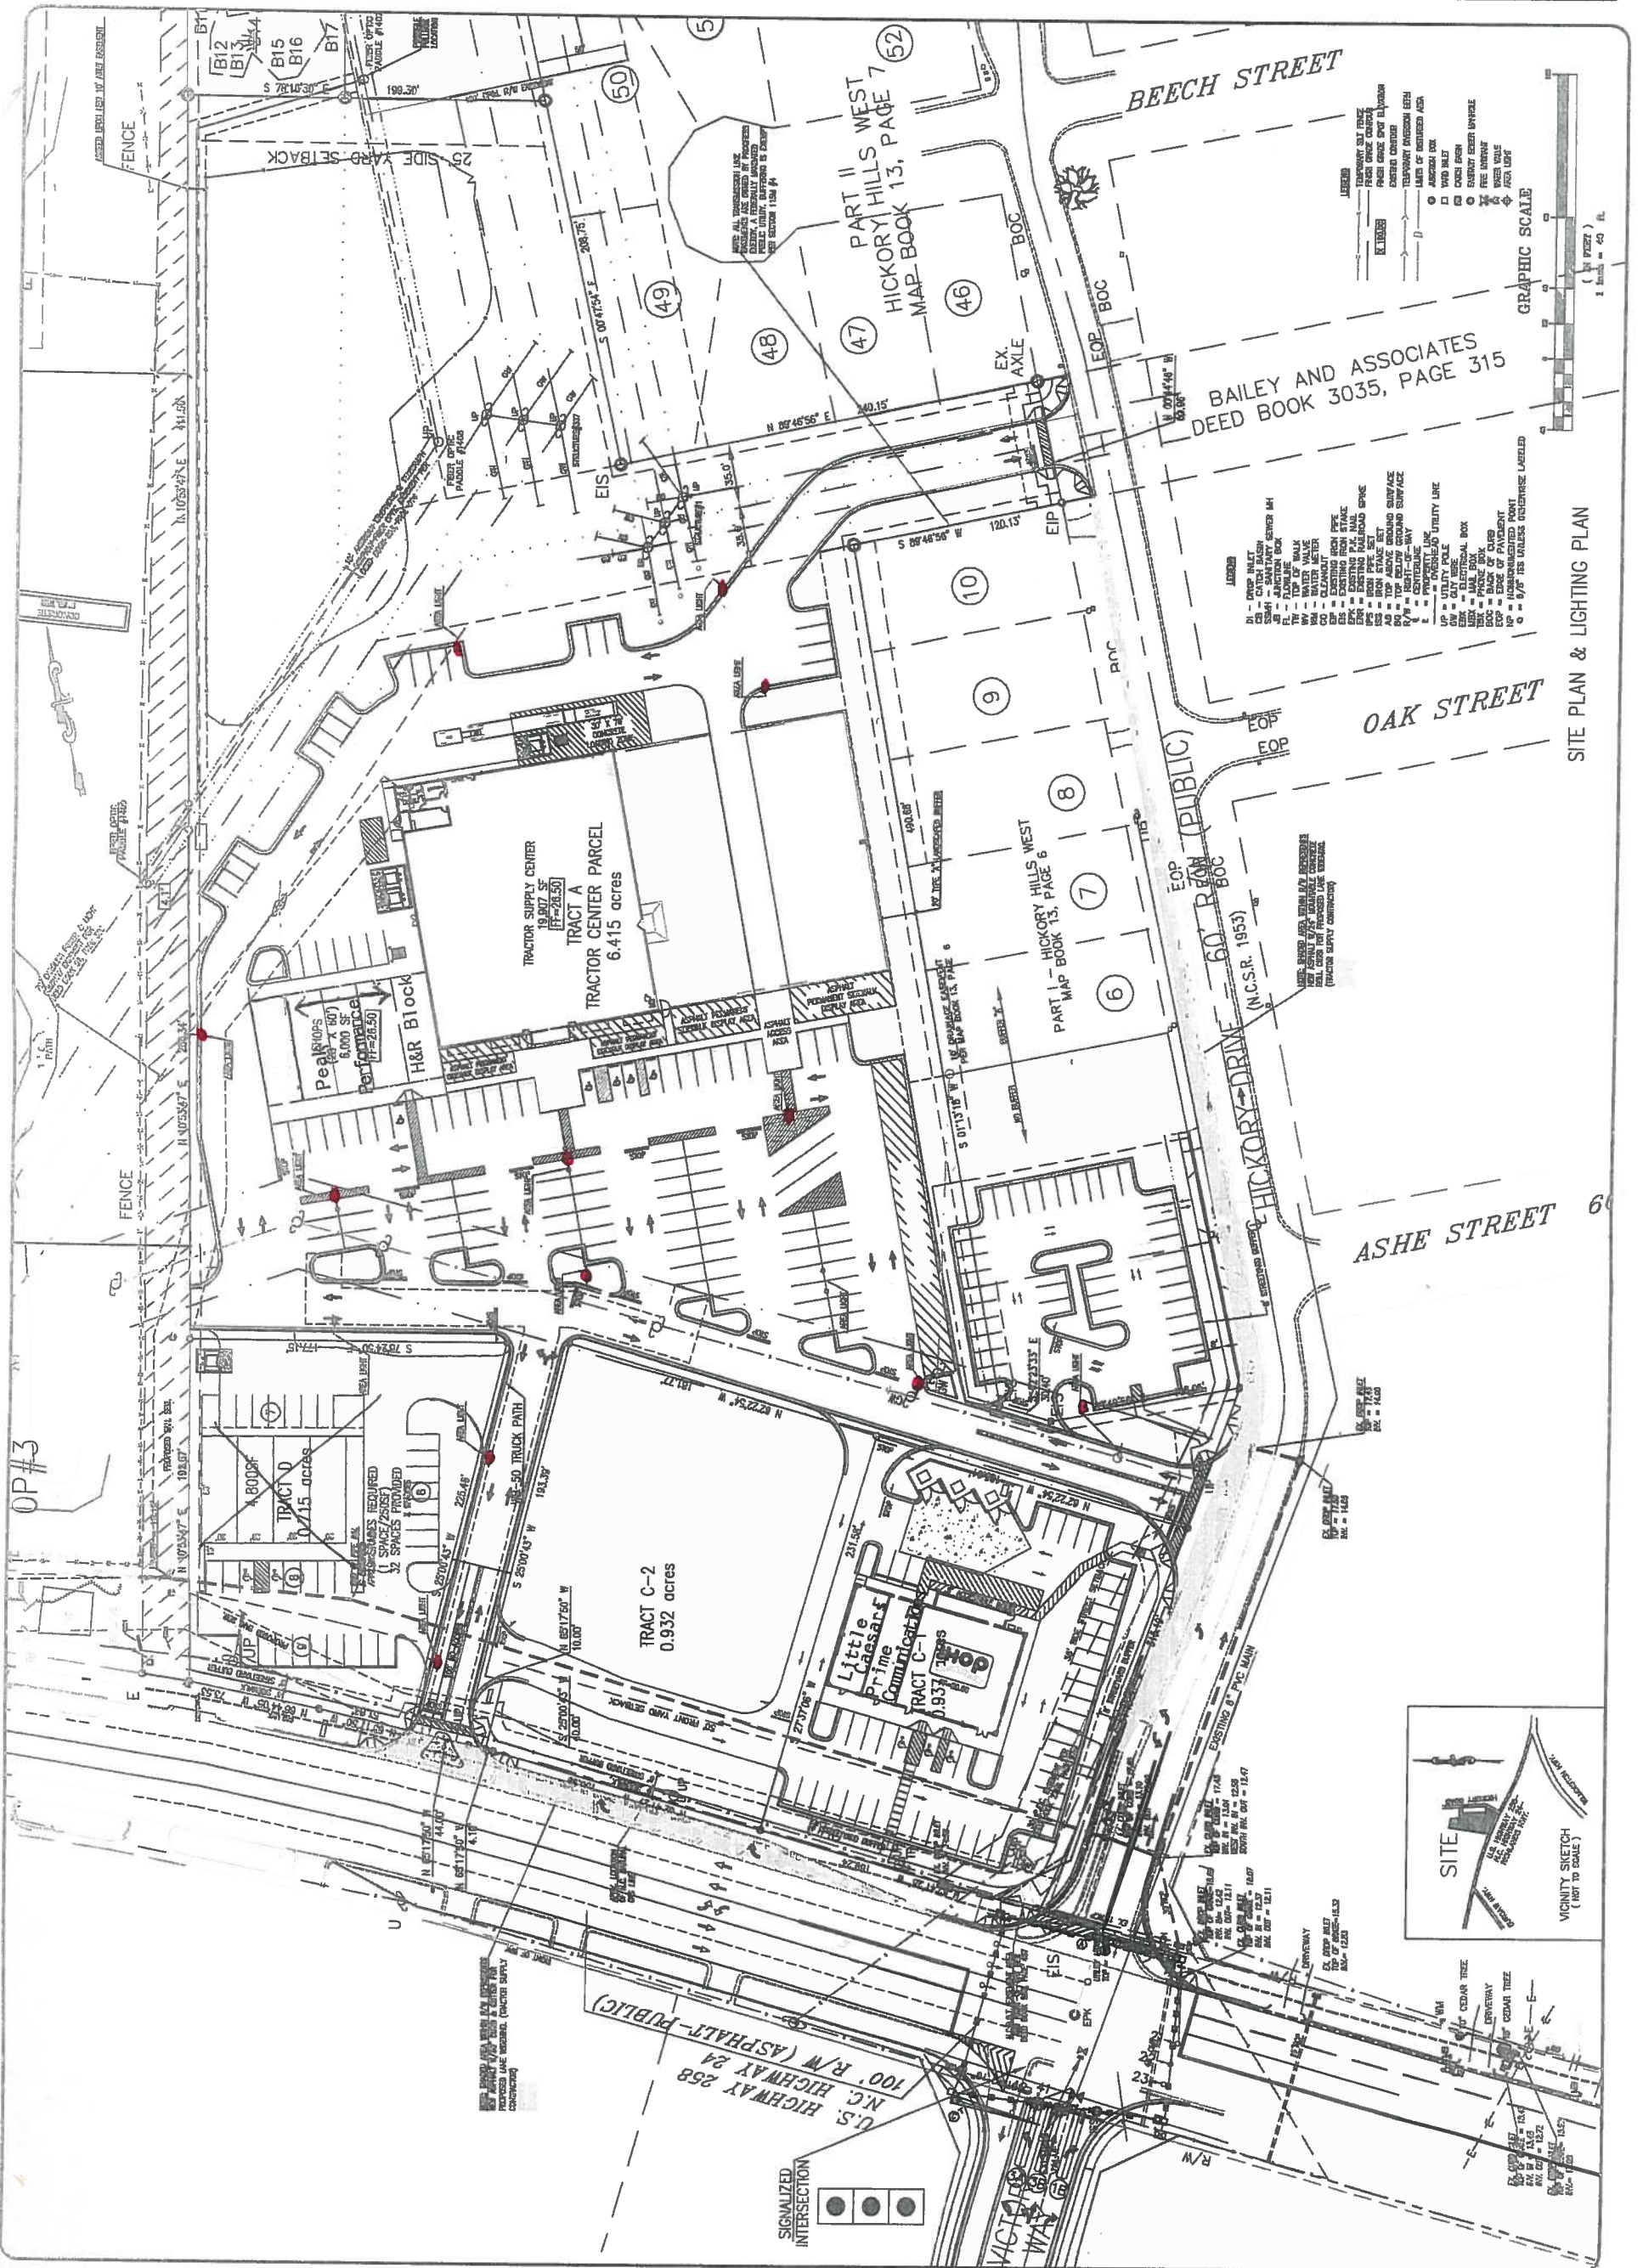

BAILEY AND ASSOCIATES  
DEED BOOK 3035, PAGE 315


HICKORY HILLS WEST  
MAP BOOK 13, PAGE 7

HICKORY HILLS WEST  
MAP BOOK 13, PAGE 6

ASHE STREET 60'

SITE PLAN & LIGHTING PLAN

OP#3

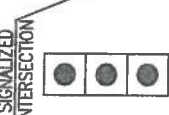

U.S. HIGHWAY 258  
N.C. HIGHWAY 24  
100' R/W (ASPHALT-PUBLIC)

TRACTOR SUPPLY CENTER  
TRACT A  
TRACTOR CENTER PARCEL  
6.415 acres

TRACT C-2  
0.932 acres

Little Caesars  
Prime Communities  
TRACT C-1  
0.937 acres

TRACT D  
0.715 acres

H&R Block  
Perforations  
6,000 SF

TRACTOR SUPPLY CENTER  
TRACTOR CENTER PARCEL  
TRACTOR SUPPLY CENTER  
TRACTOR SUPPLY CENTER

B12  
B13  
B14  
B15  
B16  
B17

25' SIDE YARD SETBACK

49

50

52

BEECH STREET


OAK STREET

HICKORY DRIVE (PUBLIC)

60' R/W (N.C.S.R. 1953)

HICKORY DRIVE

ASHE STREET

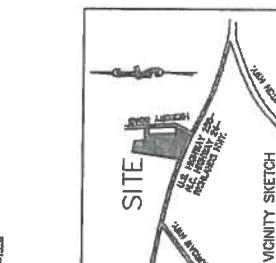

EXISTING P.V.C. MAIN

EXISTING OF P.V.C. MAIN

EXISTING OF P.V.C. MAIN