


# HIGHLAND CROSSING Jacksonville, NC

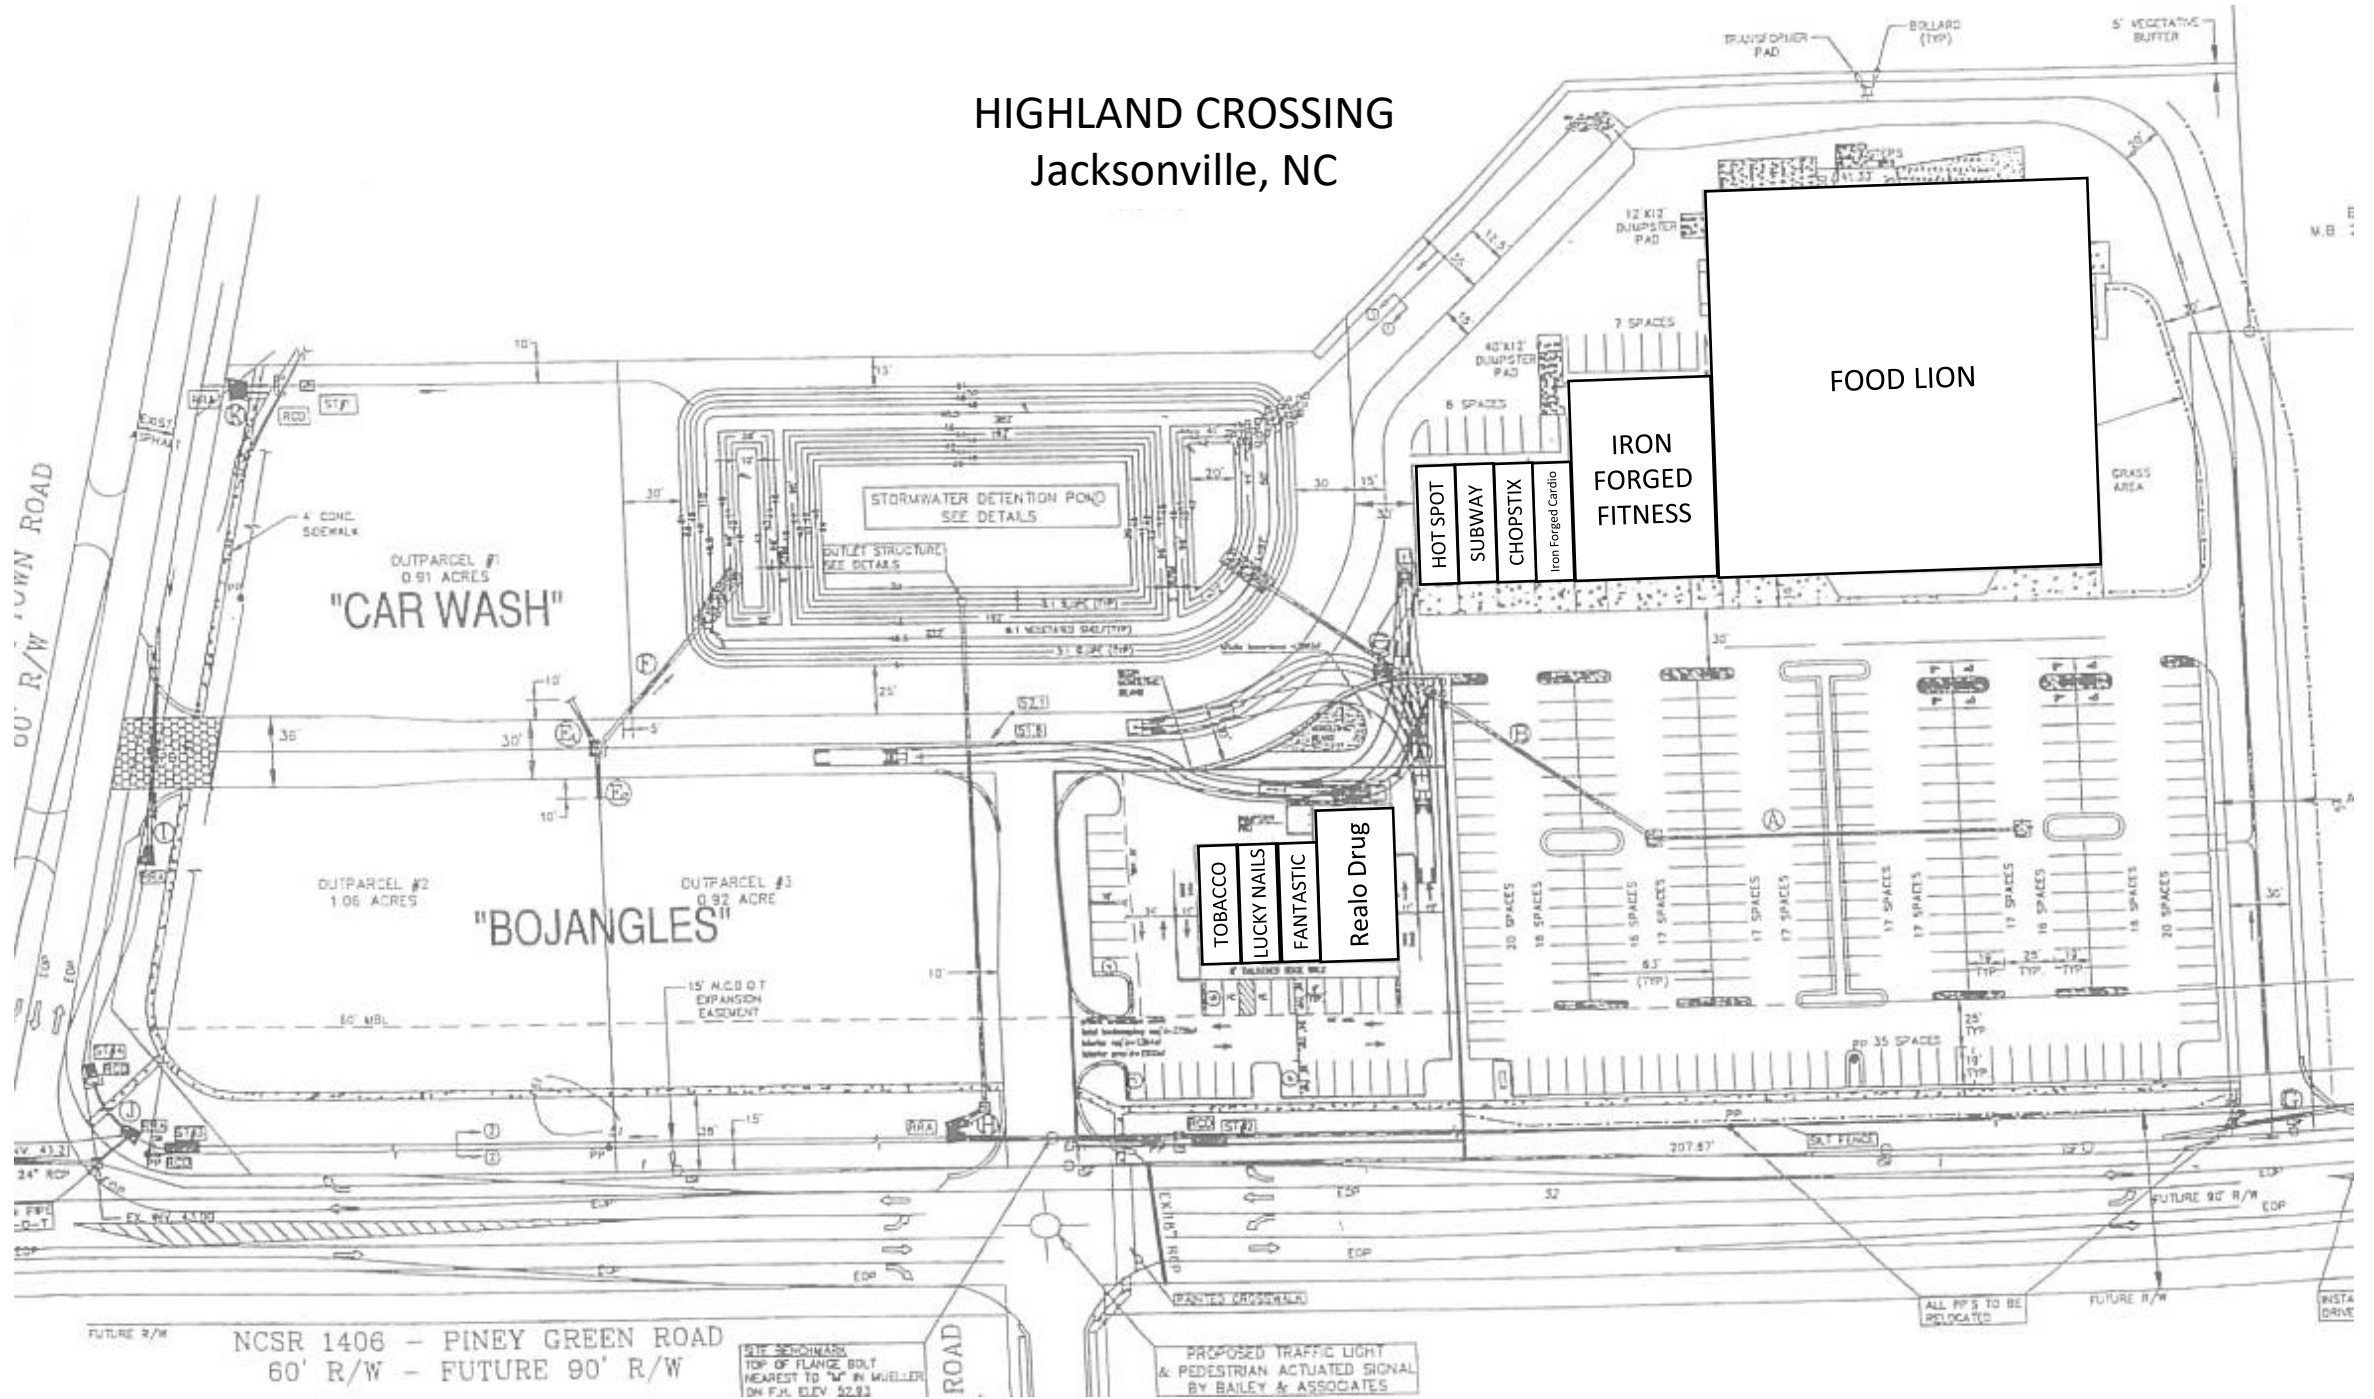

FUTURE R/W NCSR 1406 - PINEY GREEN ROAD  
60' R/W - FUTURE 90' R/W

SIT 200MM  
TOP OF FLANGE BOLT  
NEAREST TO "M" IN WUELLER  
ON F.H. ELEV. 52.83

PROPOSED TRAFFIC LIGHT  
& PEDESTRIAN ACTUATED SIGNAL  
BY BAILEY & ASSOCIATES

ALL PPS TO BE RELOCATED

INSTA DRIVE