


# Bailey Corner 403 – 409 Western

JOHNNY J. WILLIAMS, PROFESSIONAL LAND SURVEYOR, CE  
 THIS MAP WAS PREPARED UNDER MY SUPERVISION FROM A  
 SURVEY MADE UNDER MY SUPERVISION COMPLETED ON 01/2  
 FROM REFERENCES AS SHOWN HEREON. THAT BOUNDARIES  
 SURVEYED ARE NOTED AS SUCH AND PLOTTED FROM THESE  
 AS SHOWN HEREON. THAT THE CALCULATED ERROR OF CLOSURE  
 IS 1/10,000. AND THAT THIS MAP WAS PREPARED IN ACCORDANCE  
 WITH TITLE 21, CHAPTER 29, SECTION 1100 OF THE N.C. AC  
 CODE; THAT ALL TOPOGRAPHICAL DATA SHOWN HEREON IS  
 FROM A CLASS B TOPOGRAPHIC SURVEY AS DEFINED BY TITLE  
 26, SECTION 1001(2) OF THE NORTH CAROLINA CONSTITUTION.

JOHNNY J. WILLIAMS, P.L.S., L-3170

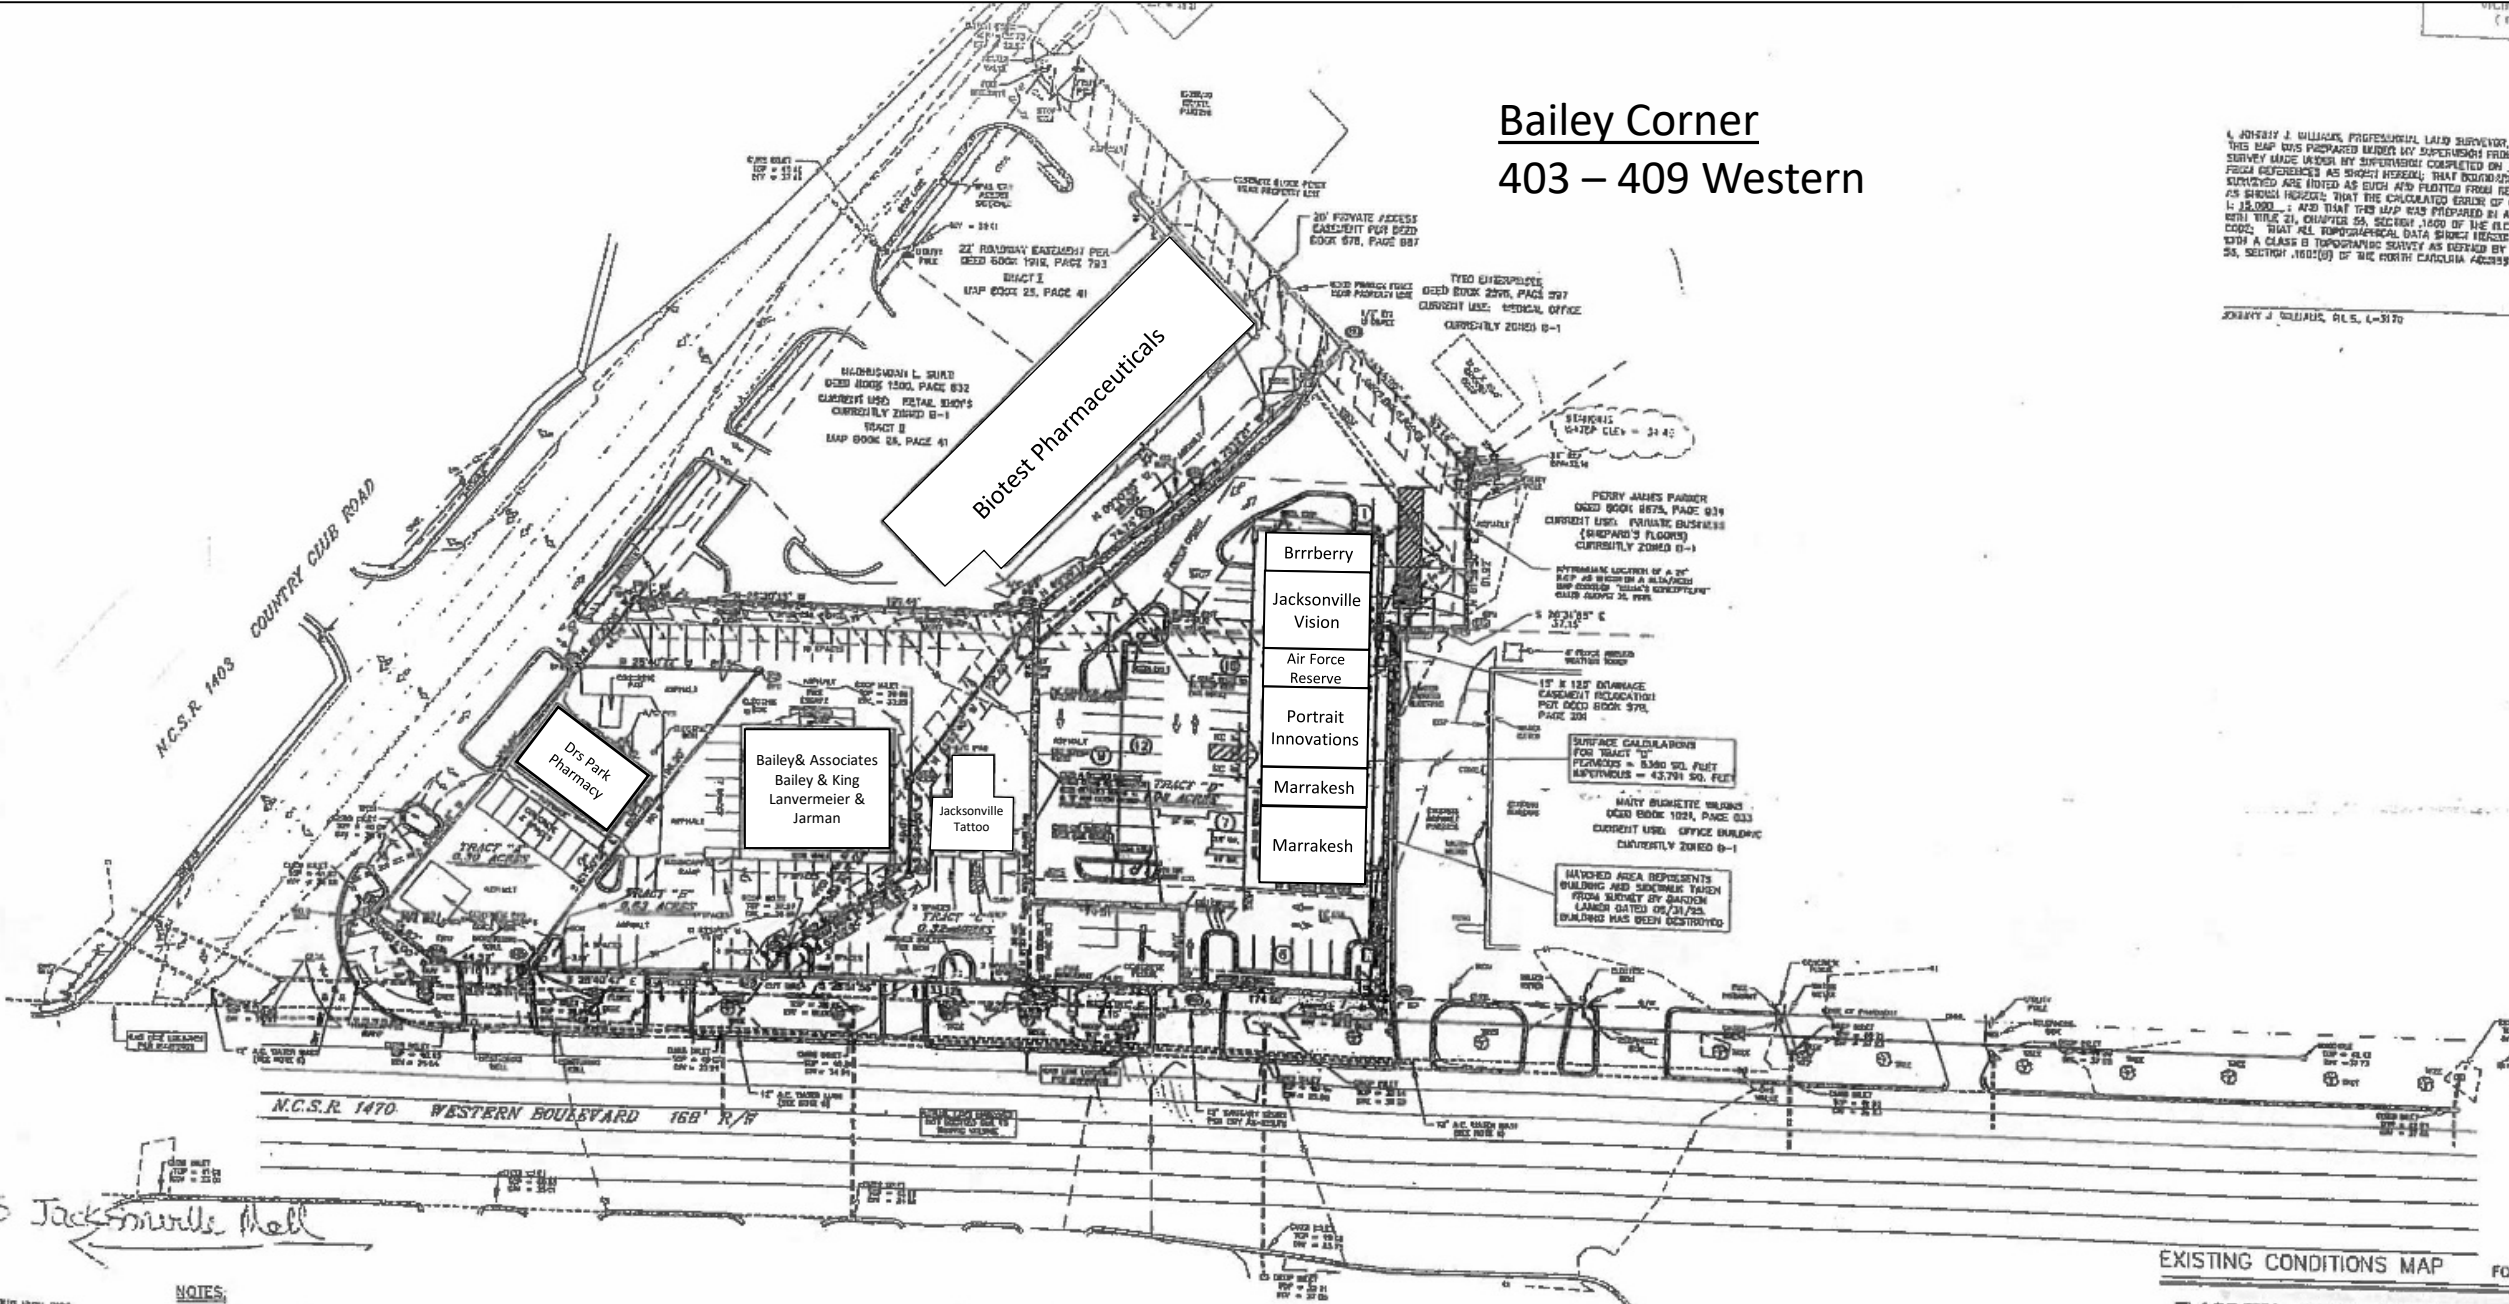

3 Jacksonville Mall

NOTES:

EXISTING CONDITIONS MAP FOR: