
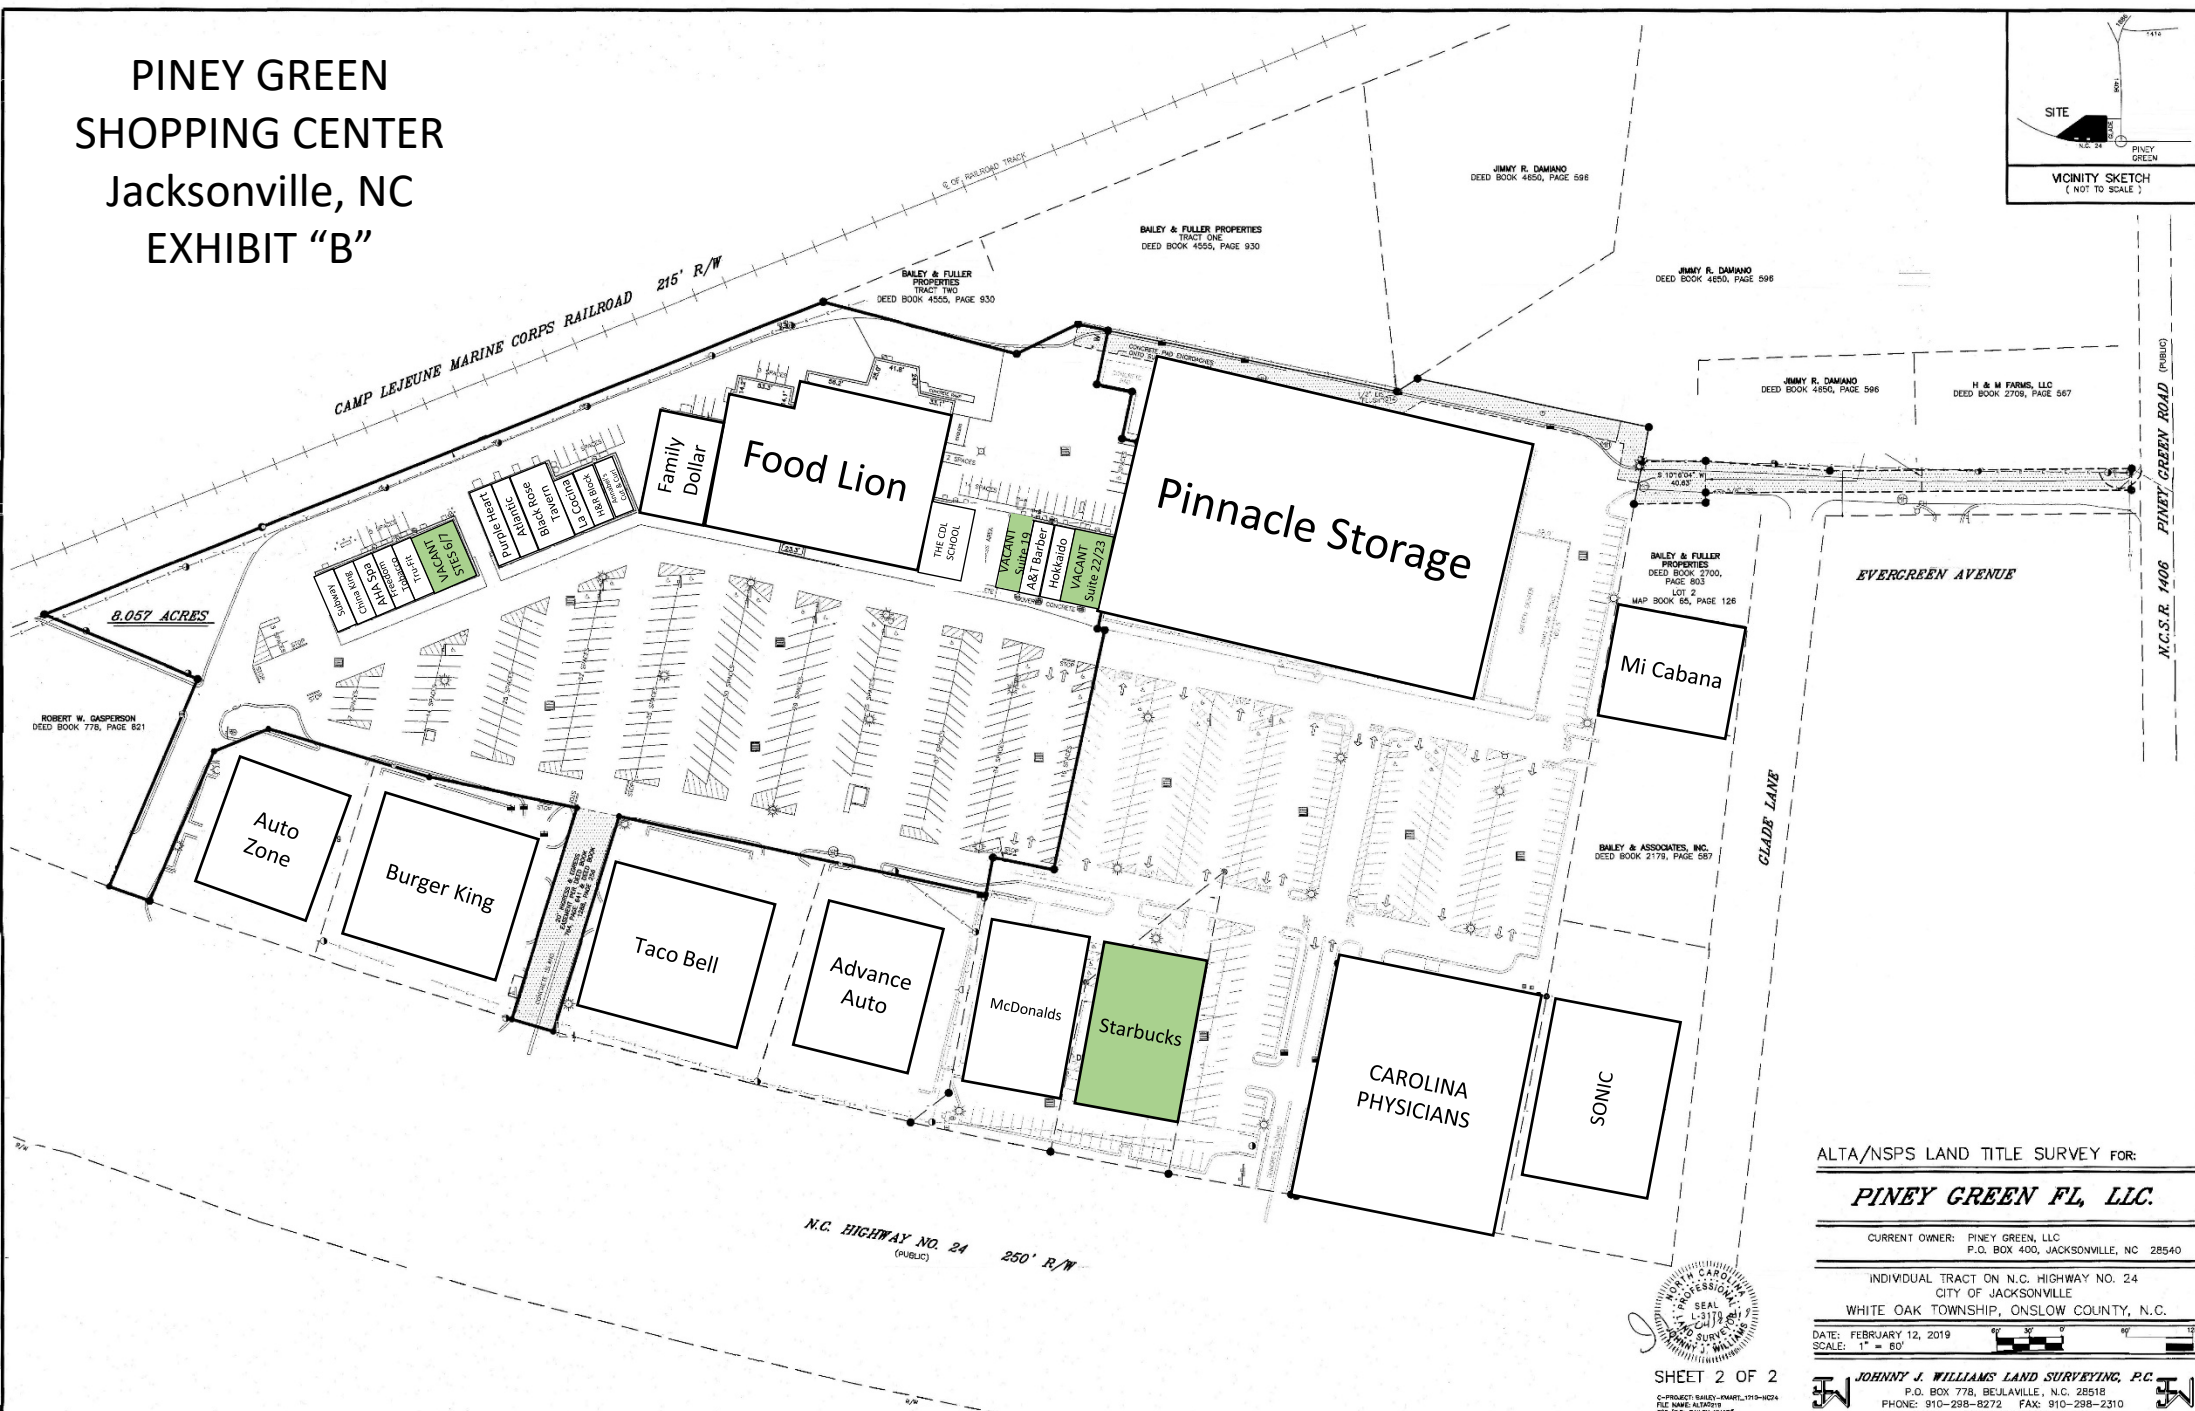


# PINEY GREEN SHOPPING CENTER Jacksonville, NC EXHIBIT "B"

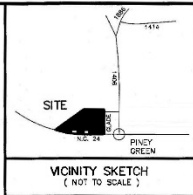

ALTA/NSPS LAND TITLE SURVEY FOR:

**PINEY GREEN FL, LLC.**

CURRENT OWNER: PINEY GREEN, LLC  
P.O. BOX 400, JACKSONVILLE, NC 28540

INDIVIDUAL TRACT ON N.C. HIGHWAY NO. 24  
CITY OF JACKSONVILLE  
WHITE OAK TOWNSHIP, ONSLOW COUNTY, N.C.

DATE: FEBRUARY 12, 2019  
SCALE: 1" = 80'



SHEET 2 OF 2

C-PROJECT: BAILEY-EMART-1115-11024  
FILE NAME: ALTA/NSPS  
106 FILE: BAILEY-EMART

**JOHNNY J. WILLIAMS LAND SURVEYING, P.C.**  
P.O. BOX 778, BEULAVILLE, N.C. 28518  
PHONE: 910-298-8272 FAX: 910-298-2310  
EMAIL: J.WILLIAMS@JWSURVEY.COM